



NOTE:
 AREAS ARE GENERIC ONLY AND SUBJECT TO
 DETAILED ROAD DESIGN AND ENGINEERING
 APPROVAL BY TAUPO DISTRICT COUNCIL

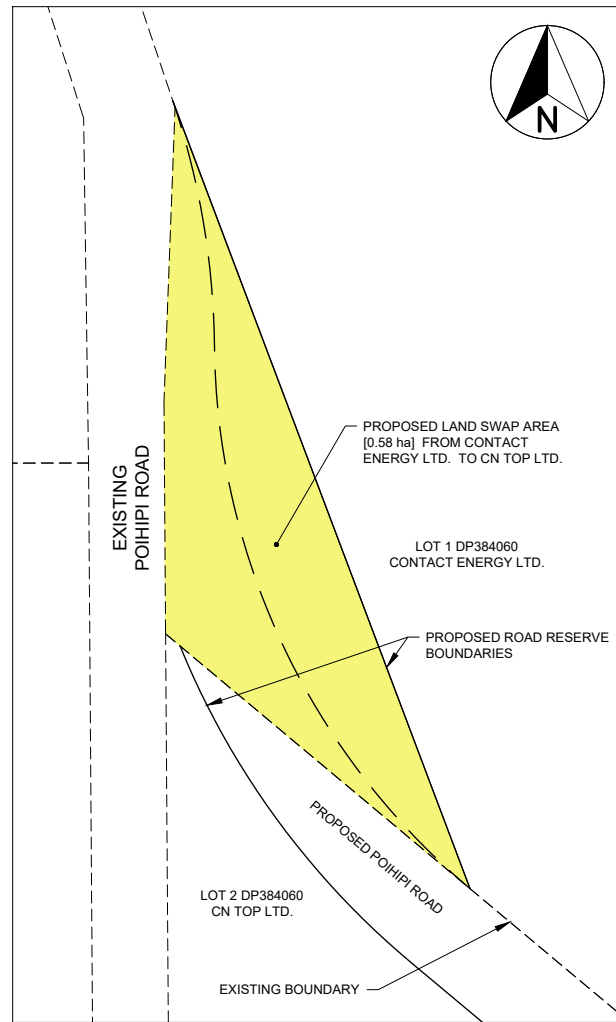

PROPOSED LAND SWAP AREA 1
 SCALE: 1:1000

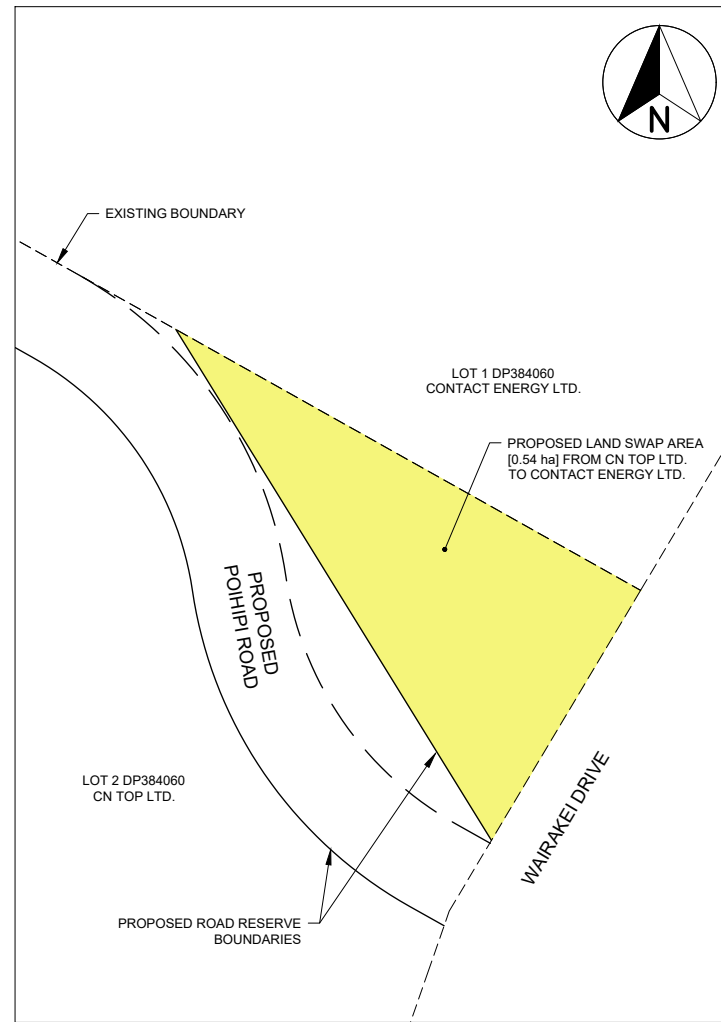

PROPOSED LAND SWAP AREA 2
 SCALE: 1:1000

300 mm
200
100
50
0 10 mm

1:1000 @ A1
 1:2000 @ A3
 0 10 20 30 40 50 60 70 80 90 100 m

FOR CONCEPT

Revision	Amendment	Approved	Revision Date
A	ISSUED FOR INFORMATION	H.C.	14/06/2021



Taupo Office
 +64 7 378 0746

PO Box 43
 Taupo 3351
 New Zealand

Designed
 H. CRAWFORD

Approved
 C. CLEARLY

Approved Date
 04/12/2020

Drawn
 P. FIEREK

Scales
 1:1,000 @ A1, 1:2,000 @ A3

Project TAUPO DISTRICT PLAN	
Sheet LAND SWAP NUKUHAU PROJECT	
Project No. 2-37400.00	Sheet No. / Revision L003 / A